


COMMERCIAL RIB

EXPOSED FASTENED ROOFING PANEL

Commercial Rib (Pattern 7) is our strongest panel making it very easy to install. This popular panel is manufactured in lengths up to 42', minimizing the need to endlap. Sidelap sealant recommended.

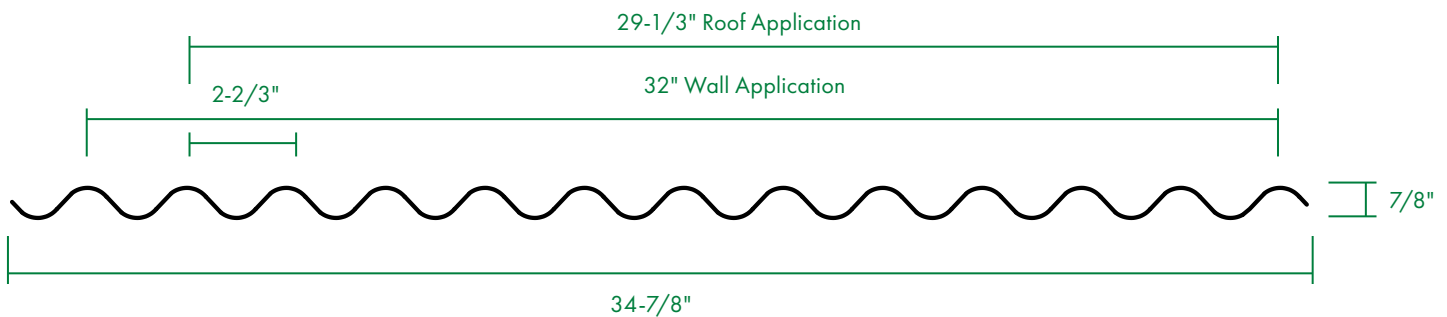

FEATURES

- Efficient 29-1/3" or 32" coverage depending on application
- Minimum recommended slope 3:12
- Structural design (can be installed on open purlins)
- Custom panel lengths to 42'
- Available skylights (similar profile)
- Zinalume steel AZ50/55 aluminum-zinc coated steel available in 26, 24 or 22 gauge (special order)
- Aluminum alloys available in .032" standard or .040" (special order)
- Standard or custom Durapon 70 factory color finishes
- Tested to ASTM E1592 for wind uplift resistance
- Tested for air and water resistance to ASTM E1680 and E1646 (with field applied seam sealant)
- UL 580 class 90 Wind Uplift rating (specific assembly required)

NOTE: PANEL WIDTH IS NOMINAL - VARIANCE +\ - 1/8"



HAWAII ISLAND SALES OFFICE & MANUFACTURING

Shipman Industrial Park
16-166 Melekahiwa Street
Keeau, HI 96749

Phone: (808) 966-5660
Fax: (808) 966-5672
Toll-free Statewide: 1-800-317-4161

HPM CUSTOM METAL ROOFING

WWW.HPMHAWAII.COM

O'AHU & NEIGHBOR ISLANDS SALES OFFICE

Campbell Industrial Park
91-302 Hanua Street
Kapolei, HI 96707

Phone: (808) 682-8560
Fax: (808) 682-8565
Toll-free Statewide: 1-877-841-7633